

8 m
14 m

10 m
12 m

10 m
12 m

10 m
12 m

10 m
12 m


10 m
12 m

10 m
10 m

8 m
8 m

3 m
3 m

2 m
3 m

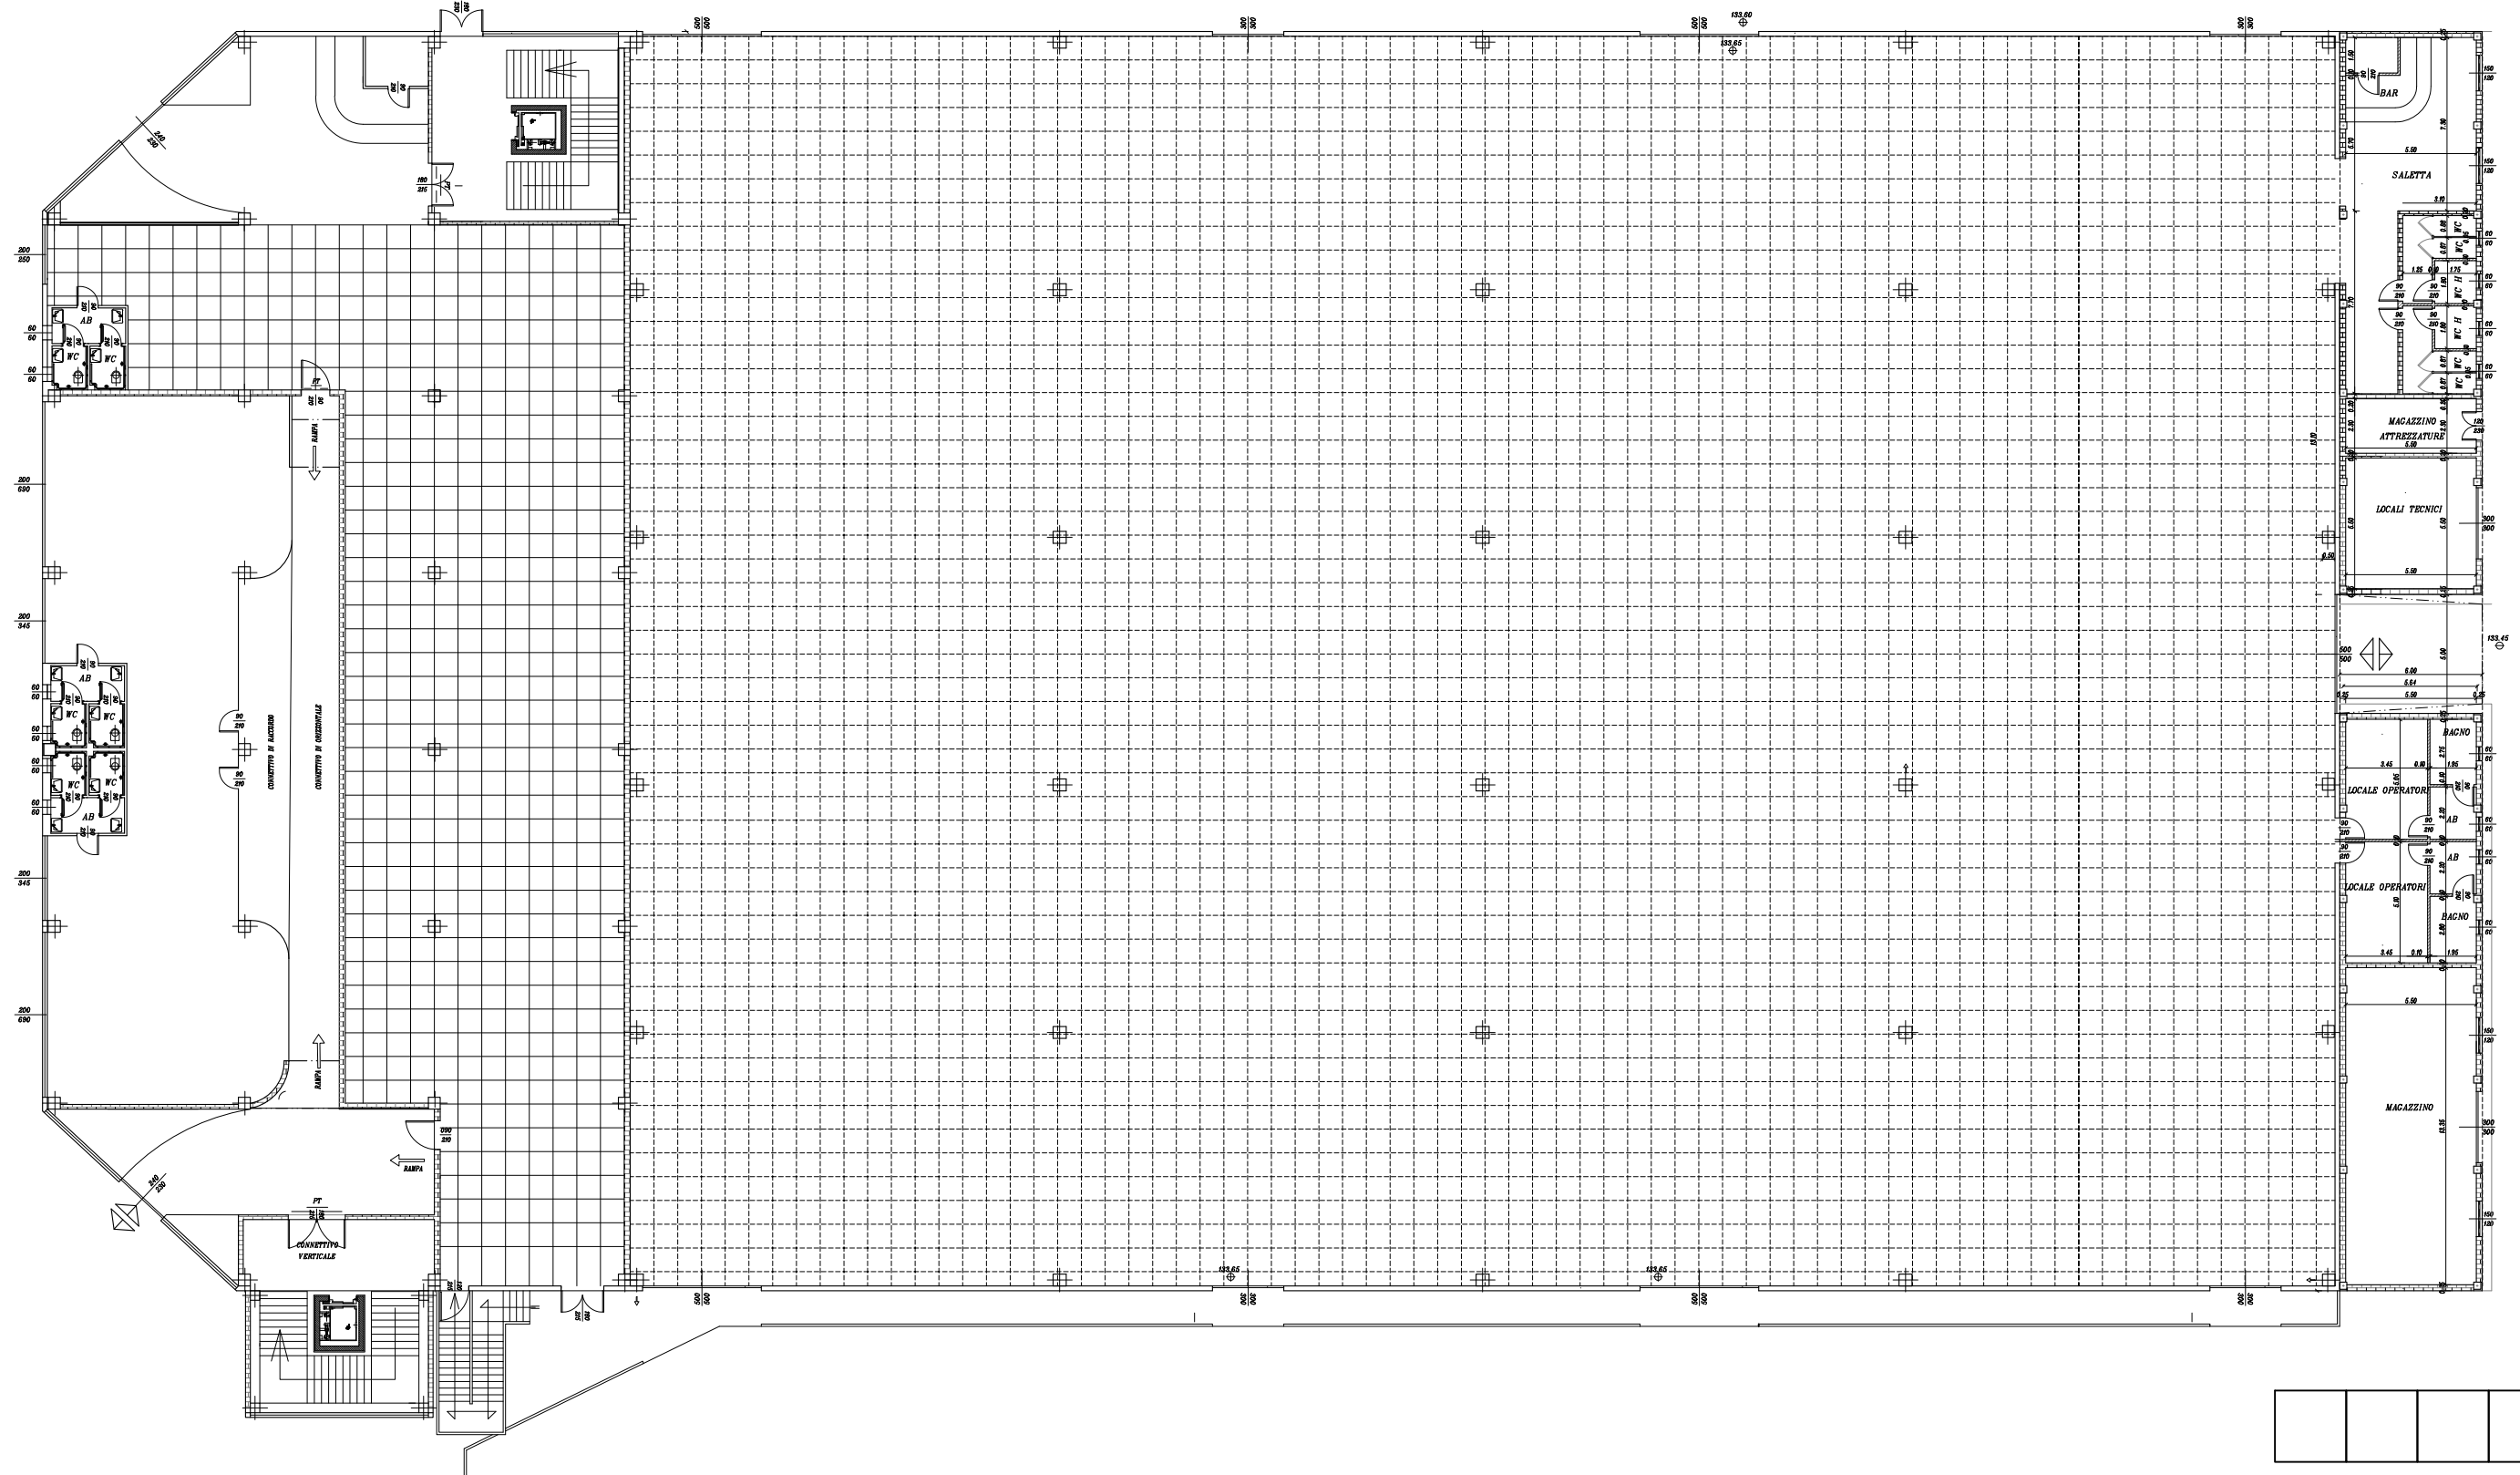

PADIGLIONE A1-A2 SCALA 1:100
PIANTA PIANO TERRA